



**Evolution**  
DESIGN & DRAFTING




## STREETSCAPE VIEW

ALL HOUSE RENDERINGS ARE ARTIST CONCEPTIONS. ALL FLOOR PLANS ARE APPROXIMATE DIMENSIONS. ACTUAL USEABLE FLOOR SPACE MAY VARY FROM THE STATED AREA. E & OE




**Evolution**  
DESIGN & DRAFTING

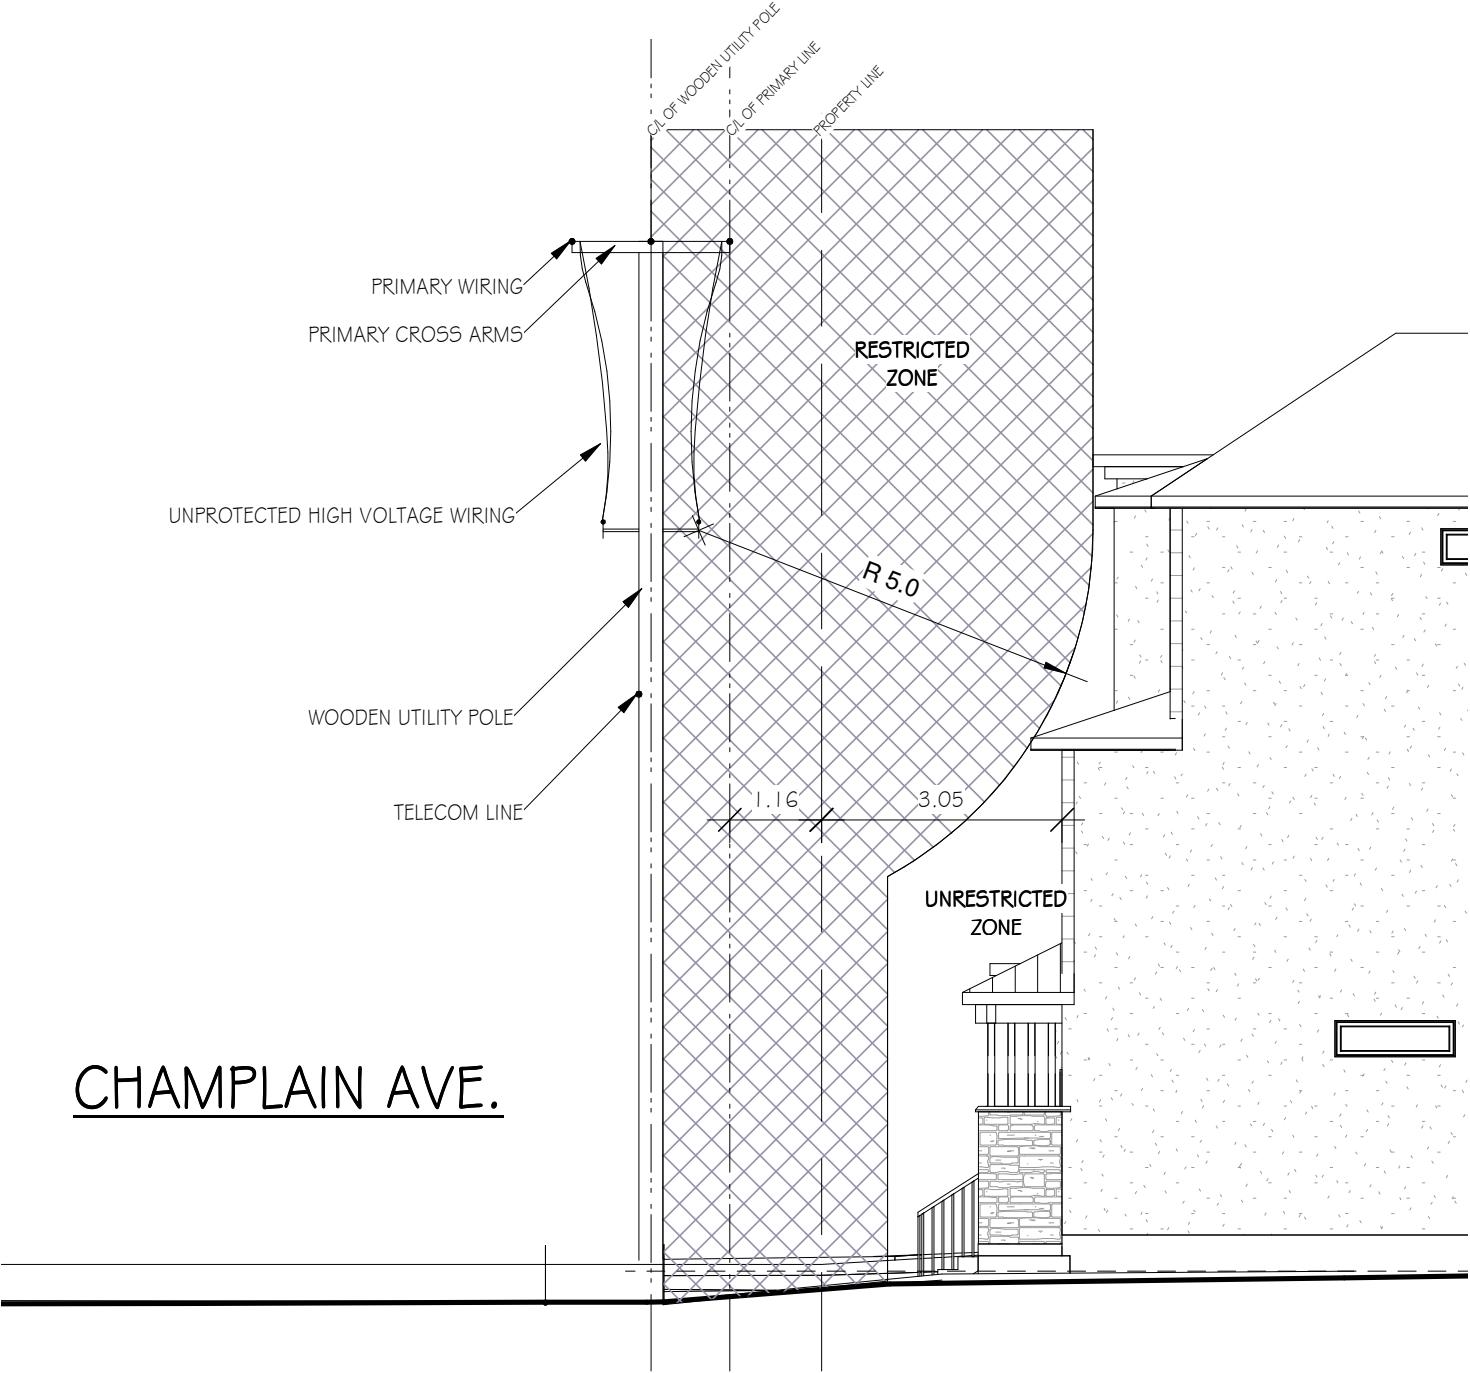

SCALE: 1/8" = 1'-0"

## HYDRO CLEARANCE

ALL HOUSE RENDERINGS ARE ARTIST CONCEPTIONS. ALL FLOOR PLANS ARE APPROXIMATE DIMENSIONS. ACTUAL USEABLE FLOOR SPACE MAY VARY FROM THE STATED AREA. E & OE

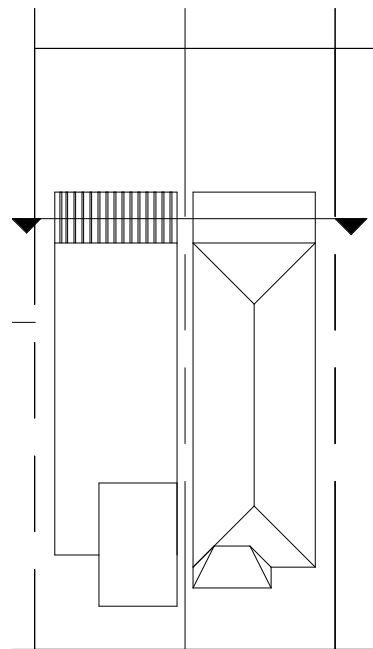

## SECTION LOCATION




**Evolution**  
DESIGN & DRAFTING

8

UNIT 2

UNIT 1

91/97

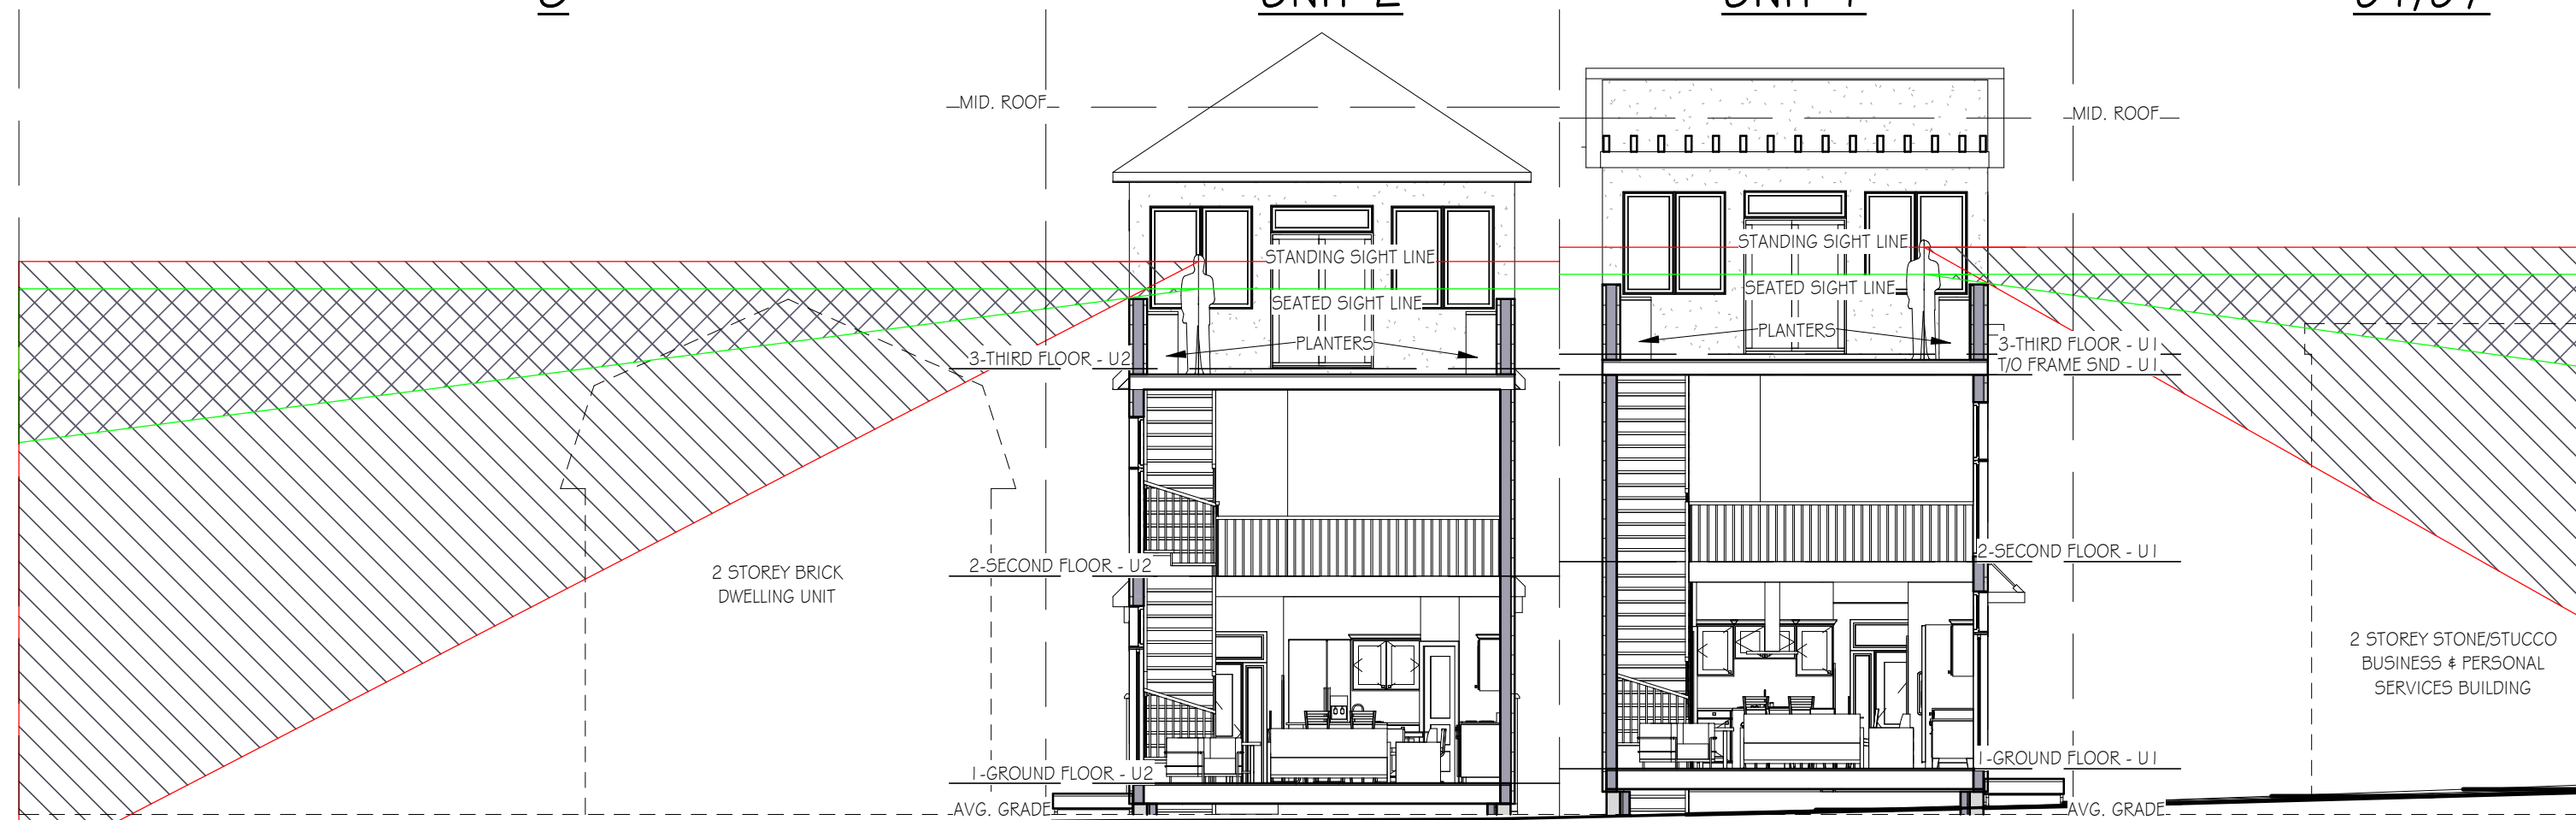

## SITE LINES

ALL HOUSE RENDERINGS ARE ARTIST CONCEPTIONS. ALL FLOOR PLANS ARE APPROXIMATE DIMENSIONS. ACTUAL USEABLE FLOOR SPACE MAY VARY FROM THE STATED AREA. E & OE





# LINKED DETACHED

## SUN STUDY


PROPOSED

AS OF RIGHT

SUMMER SOLSTICE - 9AM

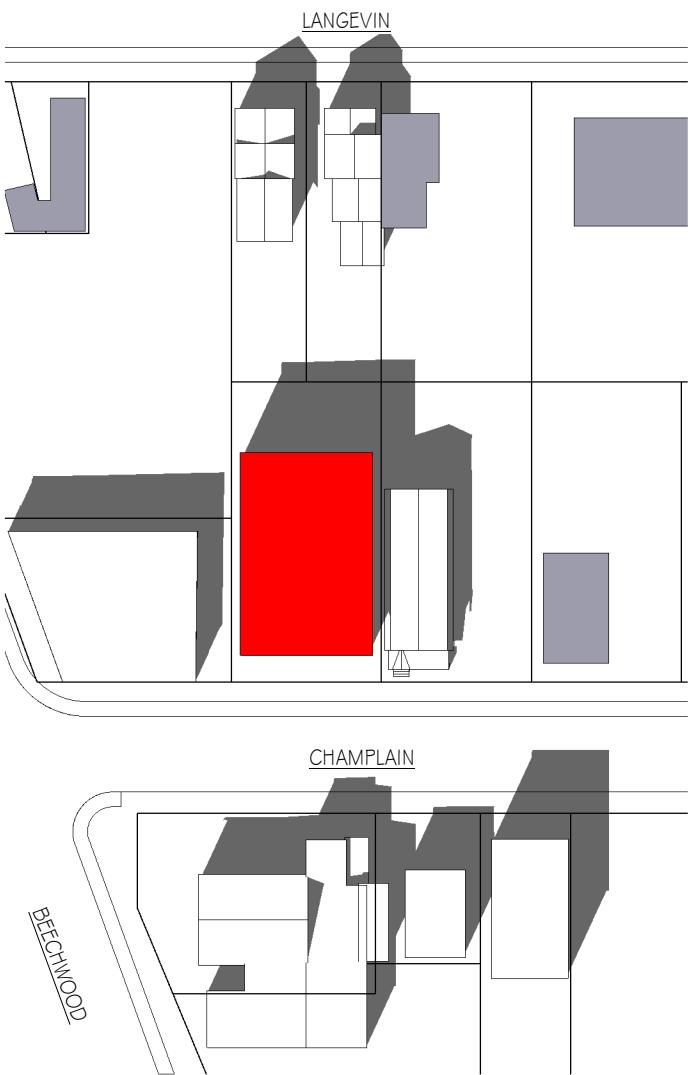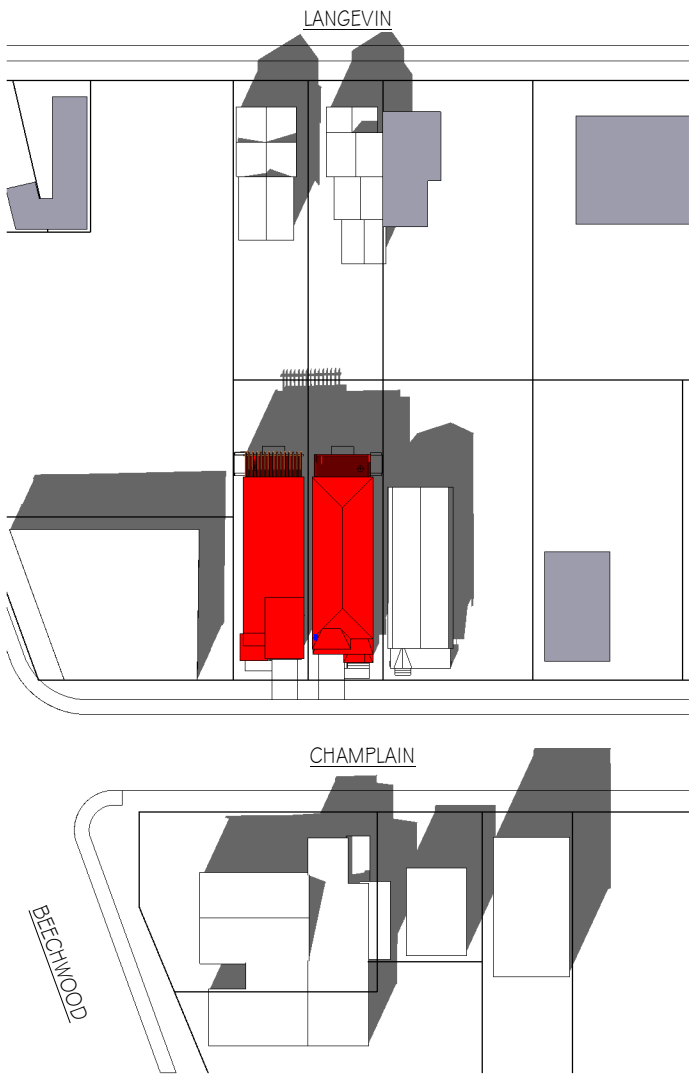

SUMMER SOLSTICE - 12PM

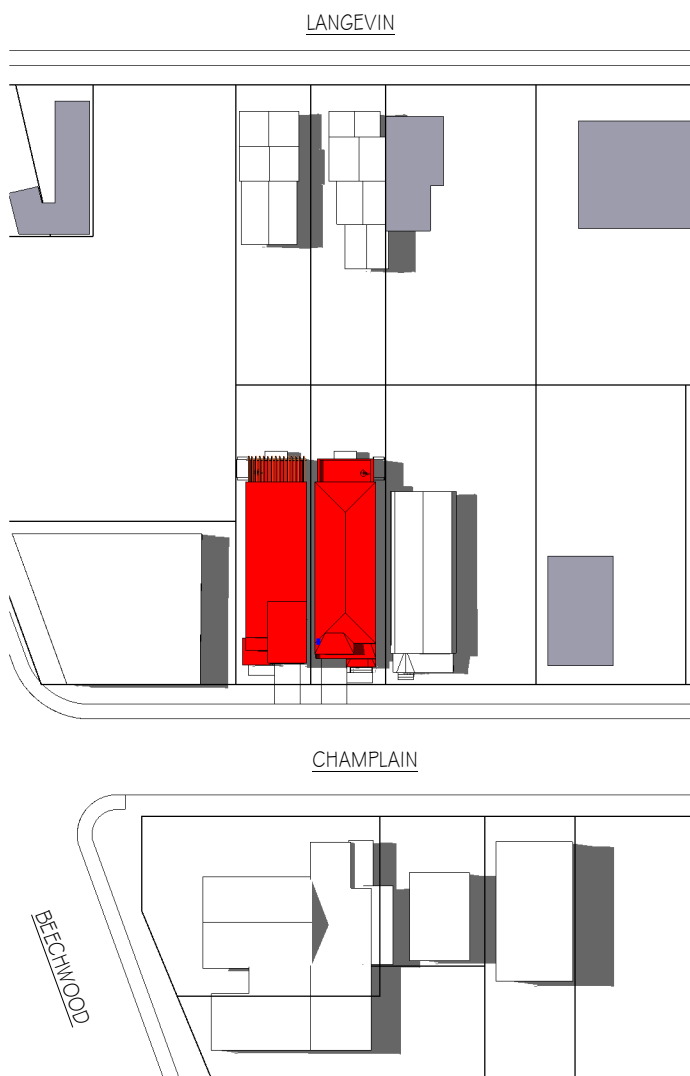

FEB 17, 2012

ALL HOUSE RENDERINGS ARE ARTIST CONCEPTIONS. ALL FLOOR PLANS ARE APPROXIMATE DIMENSIONS. ACTUAL USEABLE FLOOR SPACE MAY VARY FROM THE STATED AREA. E & OE



**Evolution**  
DESIGN & DRAFTING



# LINKED DETACHED

## SUN STUDY



PROPOSED

AS OF RIGHT

SUMMER SOLSTICE - 4PM

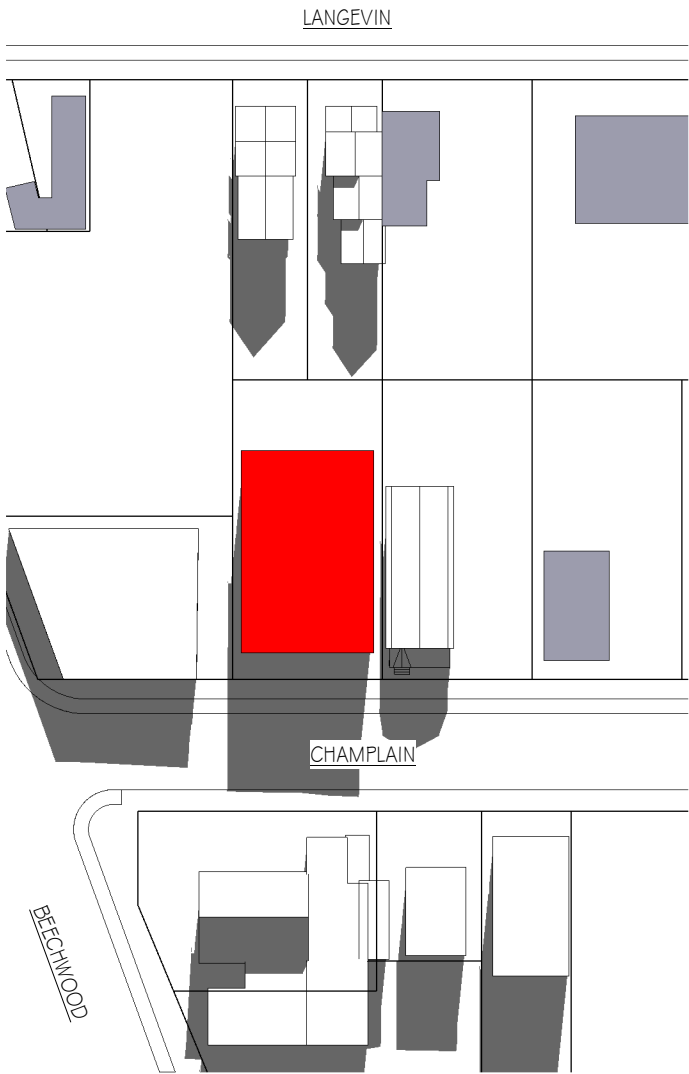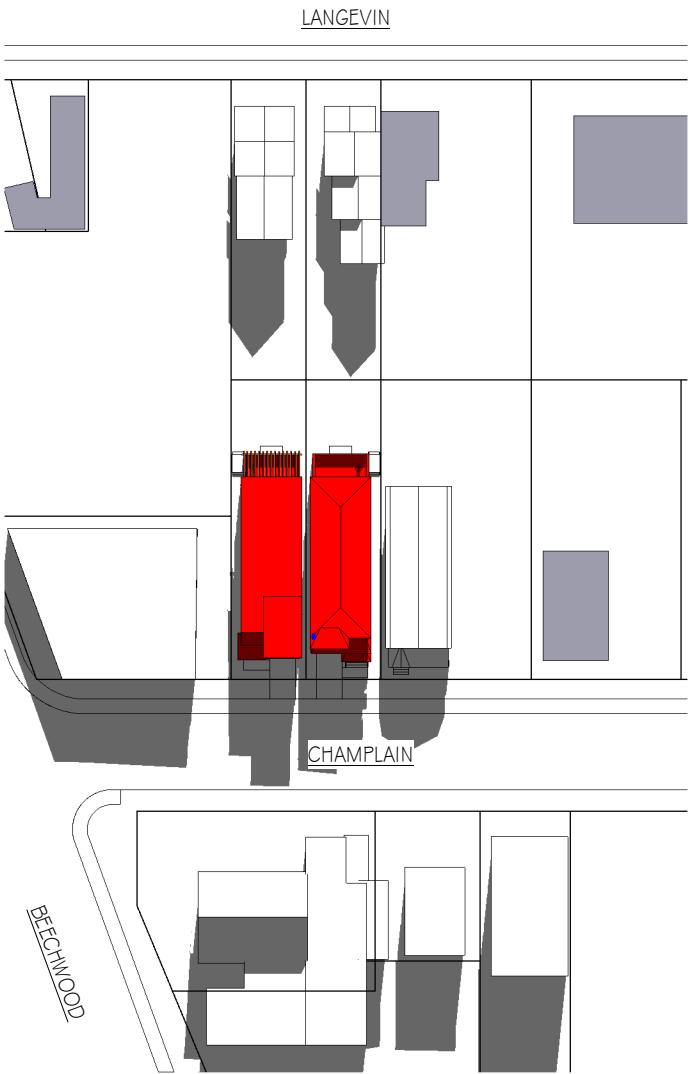

WINTER SOLSTICE - 9AM

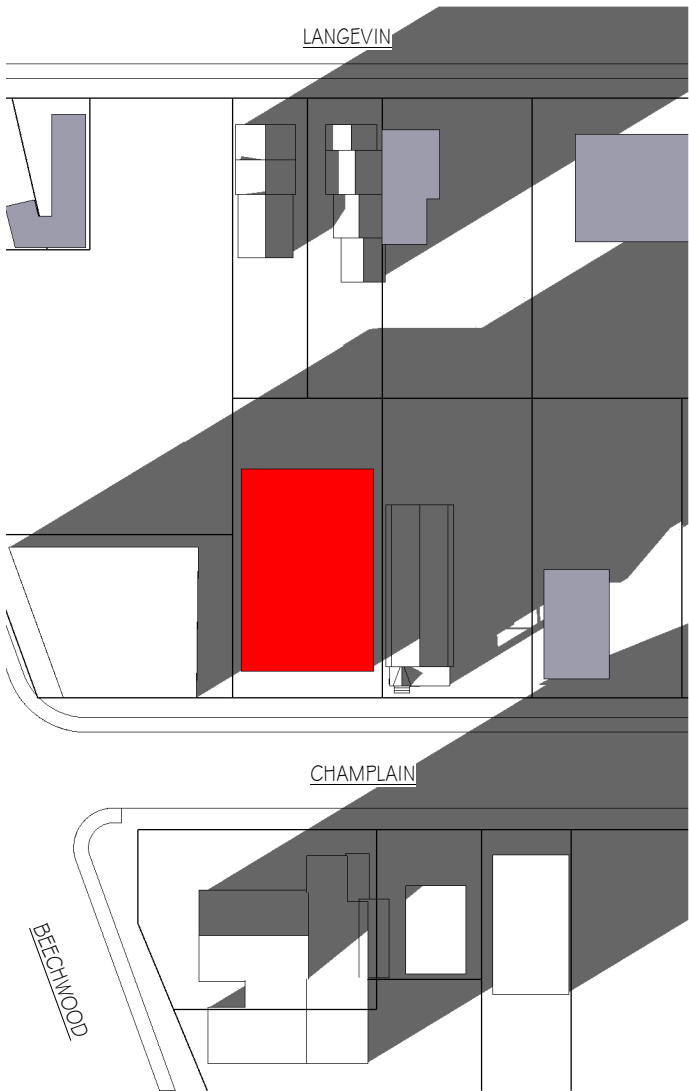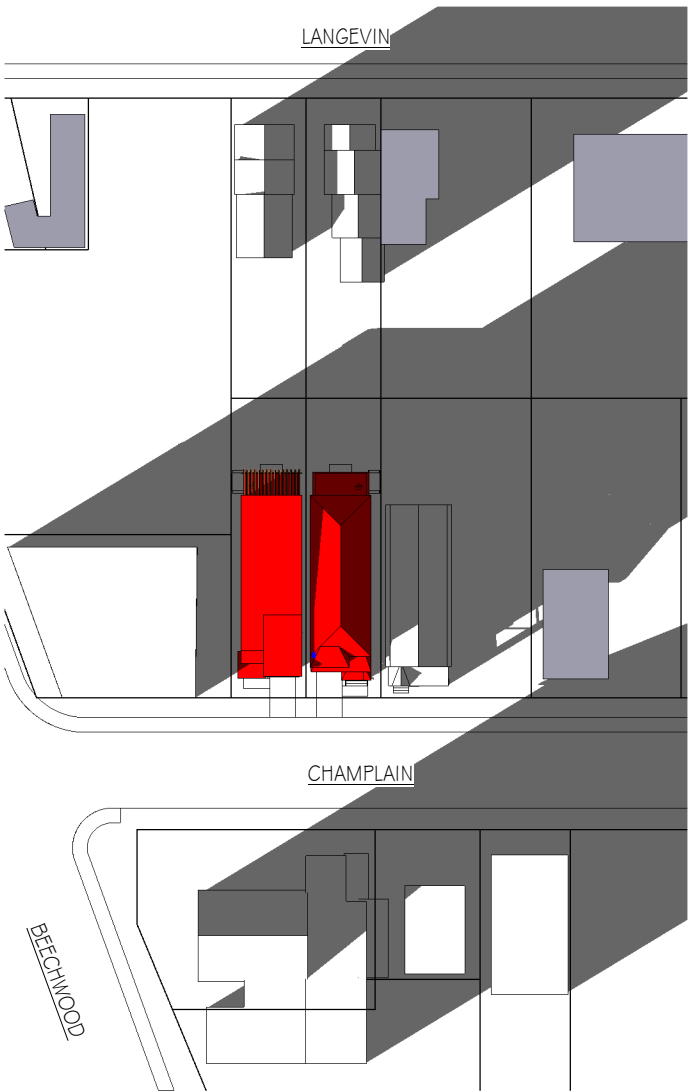

FEB 17, 2012

ALL HOUSE RENDERINGS ARE ARTIST CONCEPTIONS. ALL FLOOR PLANS ARE APPROXIMATE DIMENSIONS. ACTUAL USEABLE FLOOR SPACE MAY VARY FROM THE STATED AREA. E & OE





# LINKED DETACHED

## SUN STUDY



PROPOSED

AS OF RIGHT

WINTER SOLSTICE - 12PM

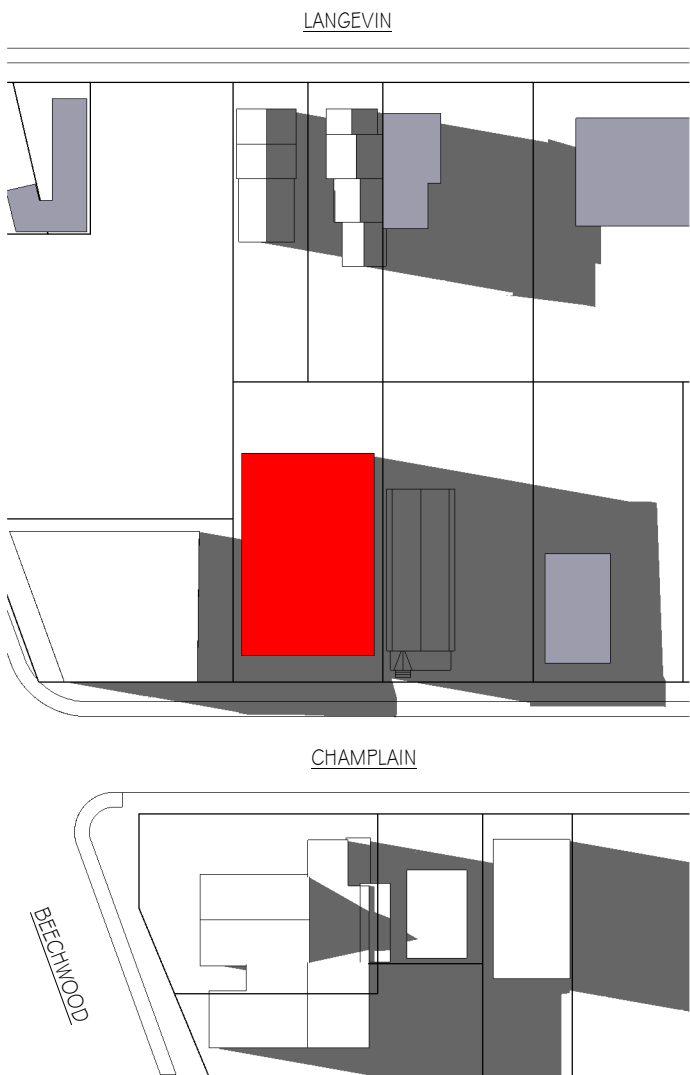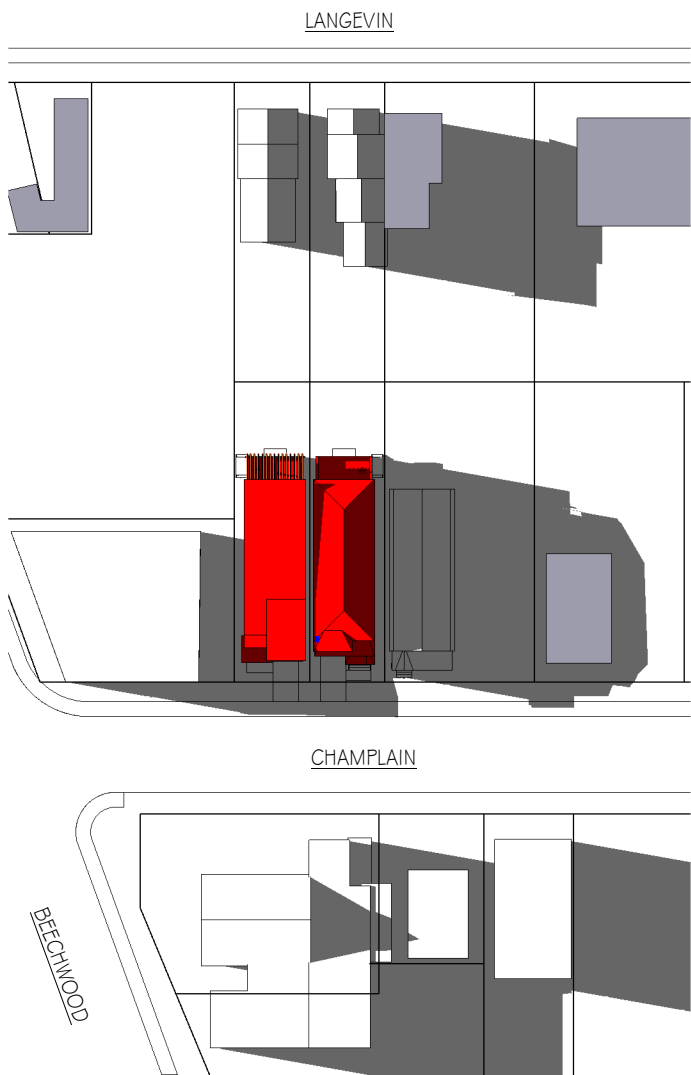

WINTER SOLSTICE - 4PM

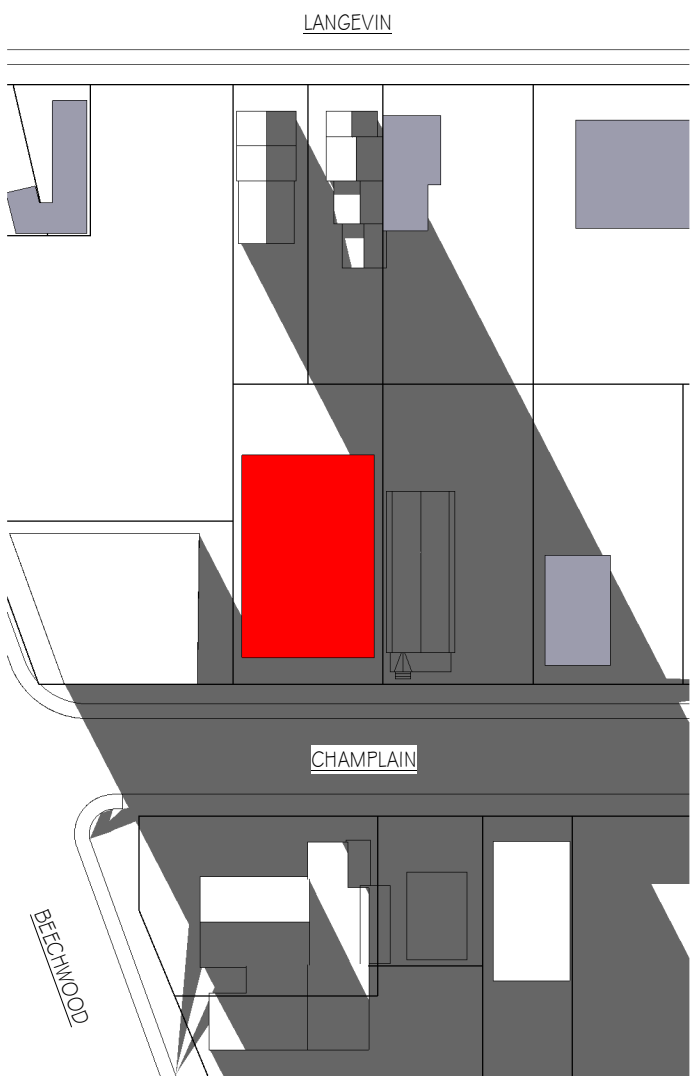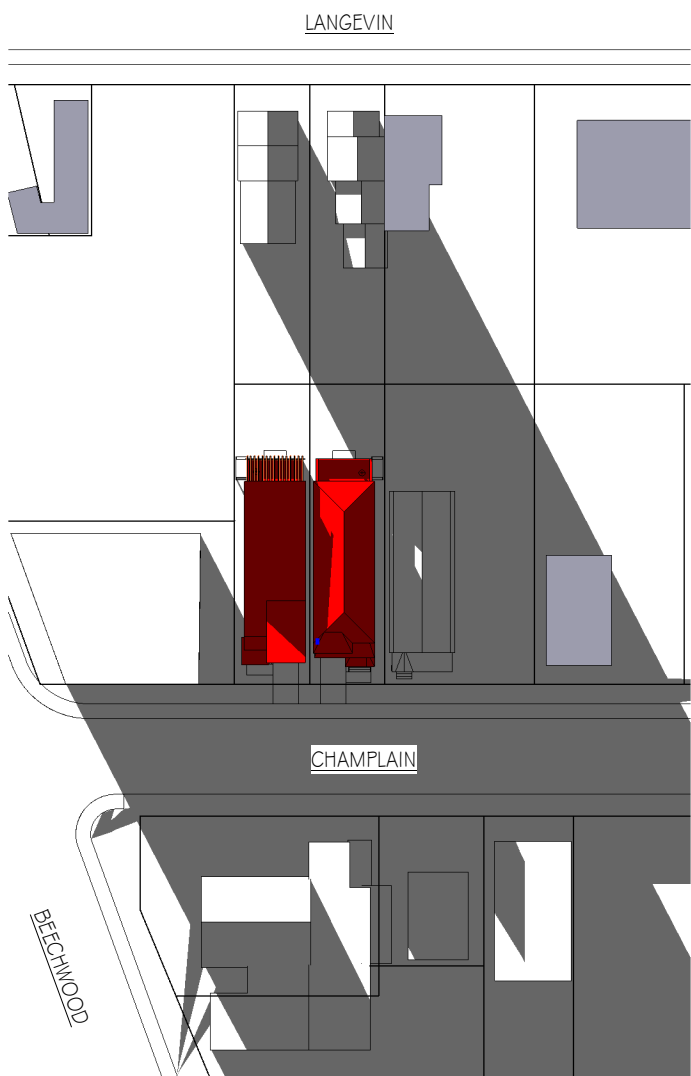

FEB 17, 2012

ALL HOUSE RENDERINGS ARE ARTIST CONCEPTIONS. ALL FLOOR PLANS ARE APPROXIMATE DIMENSIONS. ACTUAL USEABLE FLOOR SPACE MAY VARY FROM THE STATED AREA. E & OE

