


SEMI DETACHED W/ GRANNY SUITS

LAND DEVELOPMENT PROPOSAL

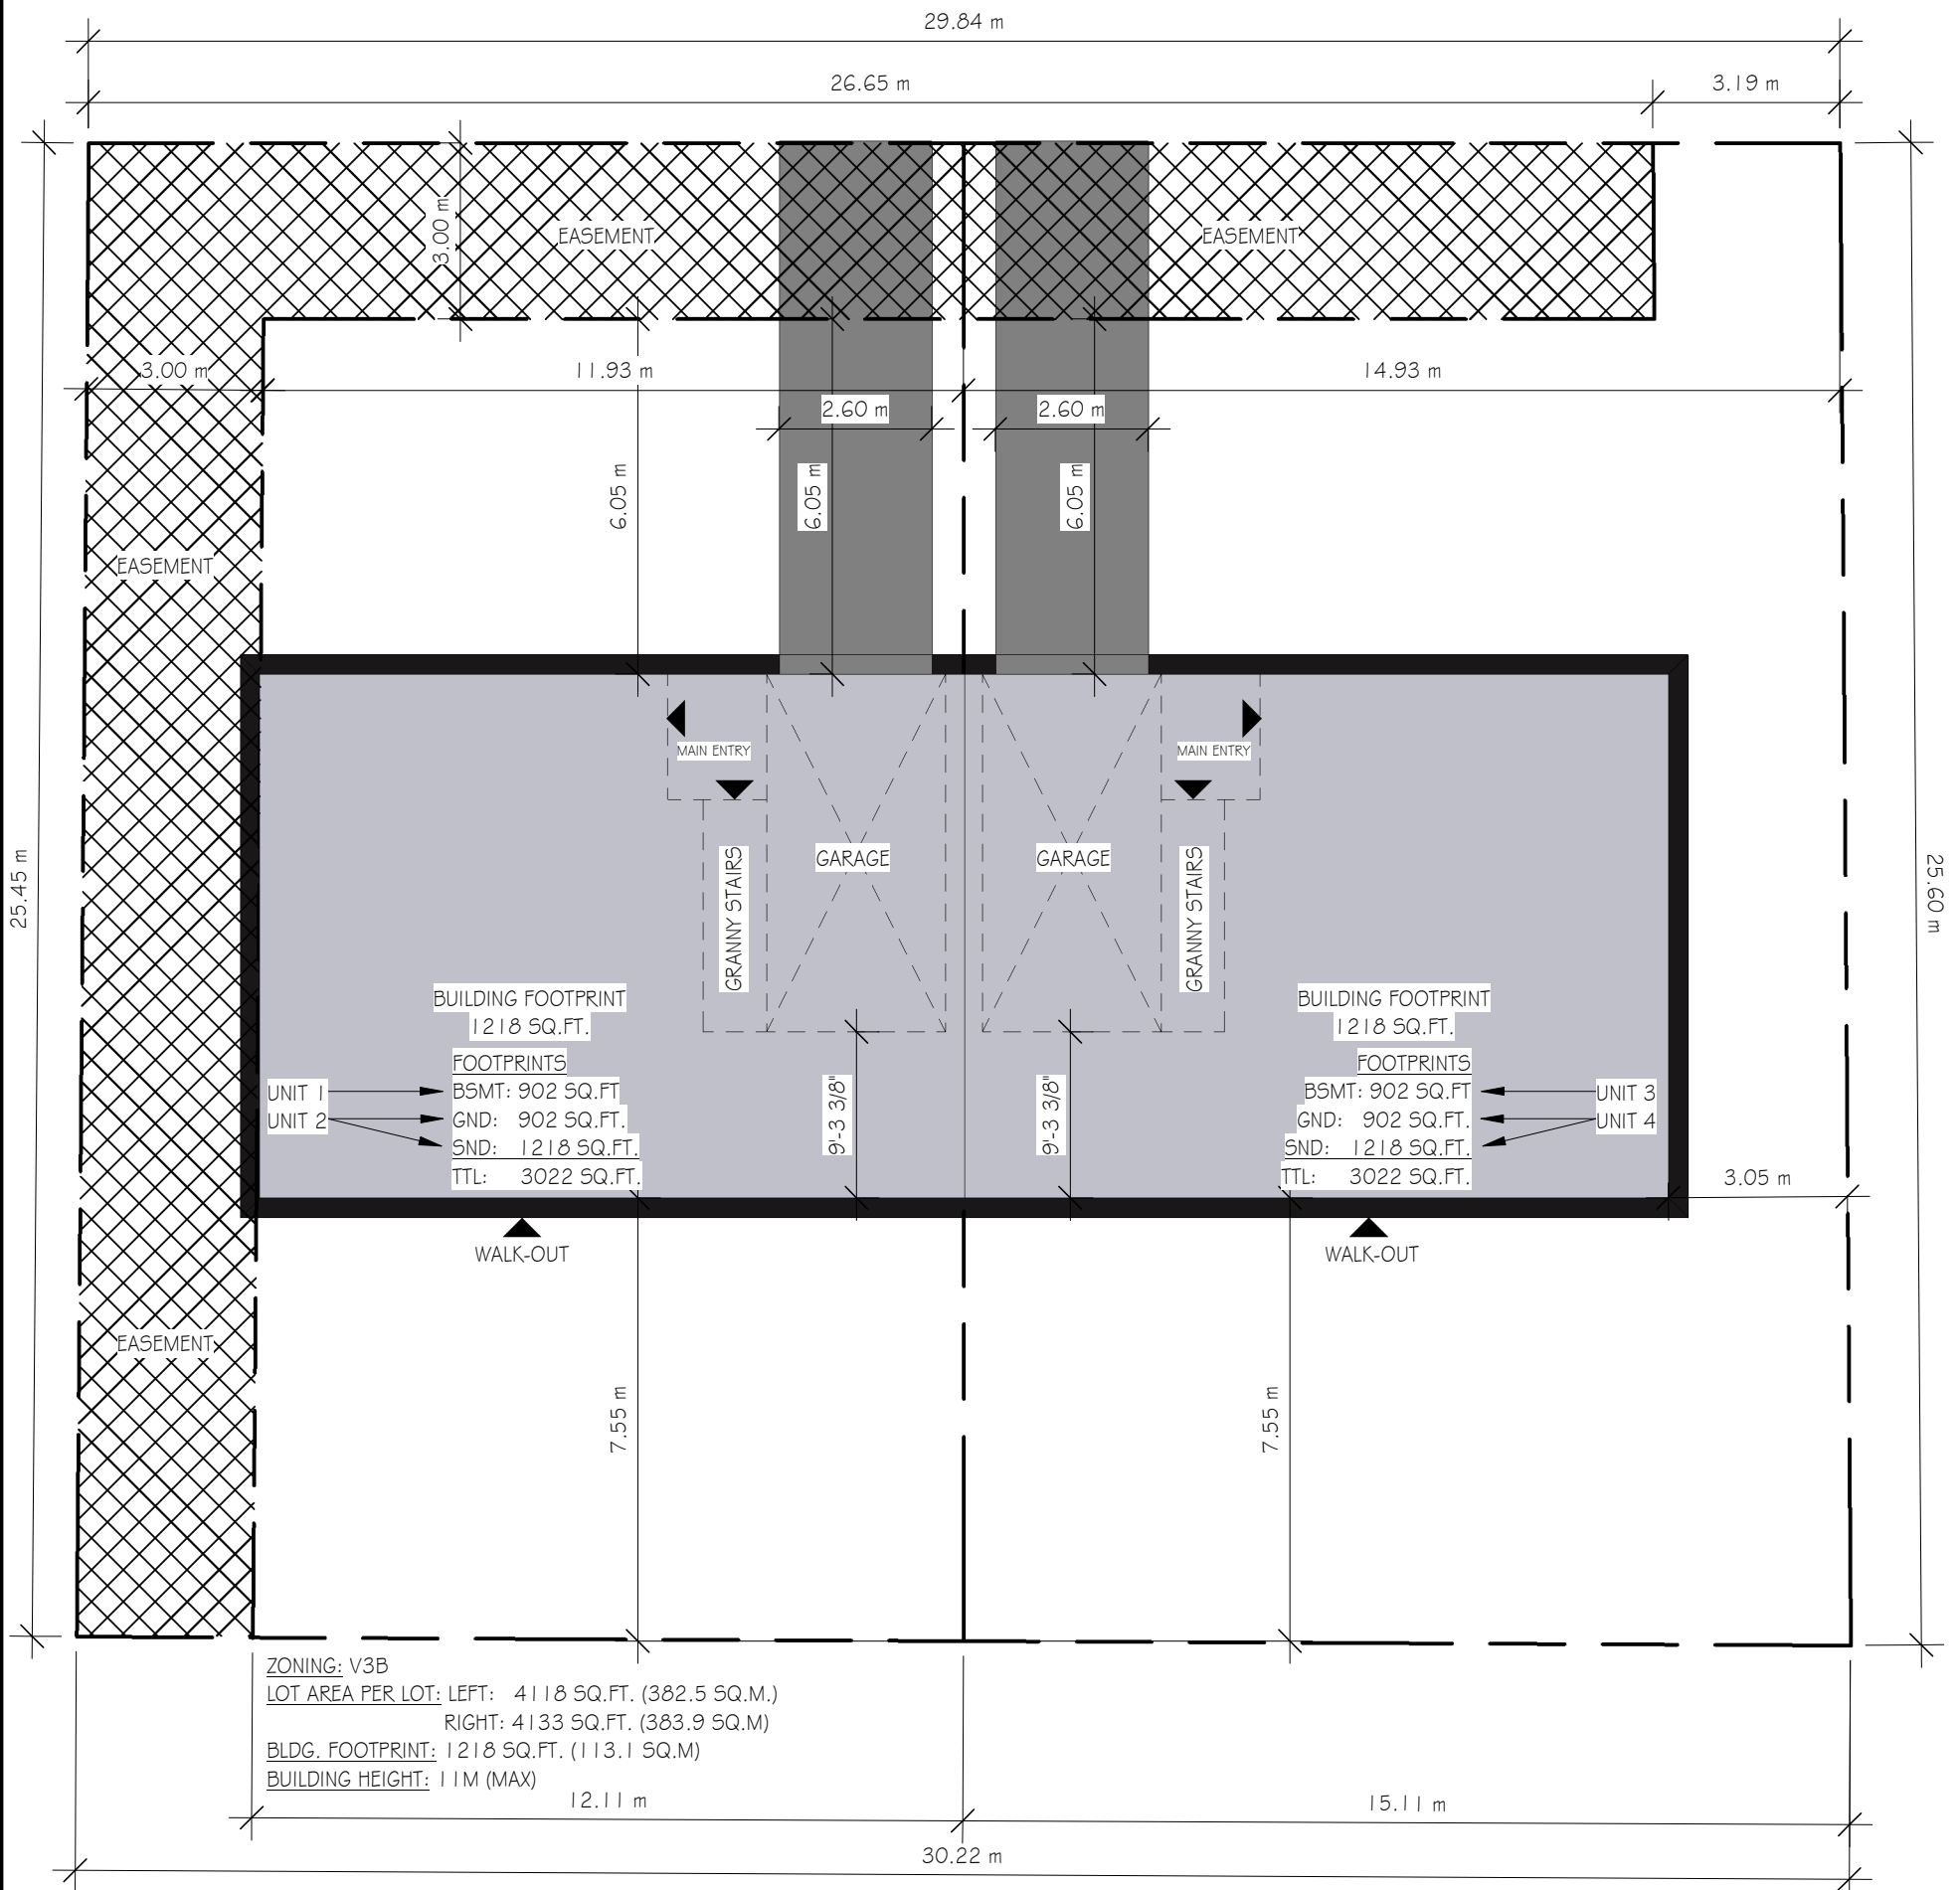

REQUIRED VARIANCES:
LOT SEVERANCE

GENERAL NOTES:
DUE TO THE LACK OF SURVEEYD INFORMATION ALL AREAS HAVE A TOLERANCE OF +/- 5%
ALL MEASUREMENTS ARE BASED ON CURRENT CITY OF OTTAWA ZONING BY-LAWS AND CITY OF OTTAWA EMAPS SYSTEM.

ALL HOUSE RENDERINGS ARE ARTIST CONCEPTIONS. ALL FLOOR PLANS ARE APPROXIMATE DIMENSIONS. ACTUAL USEABLE FLOOR SPACE MAY VARY FROM THE STATED AREA. E # OE

